
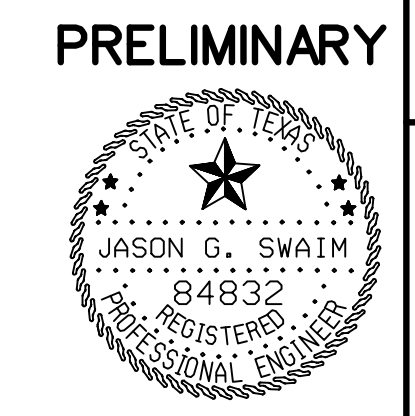


PROPOSED DOCK
(TYP.)
N.T.S.

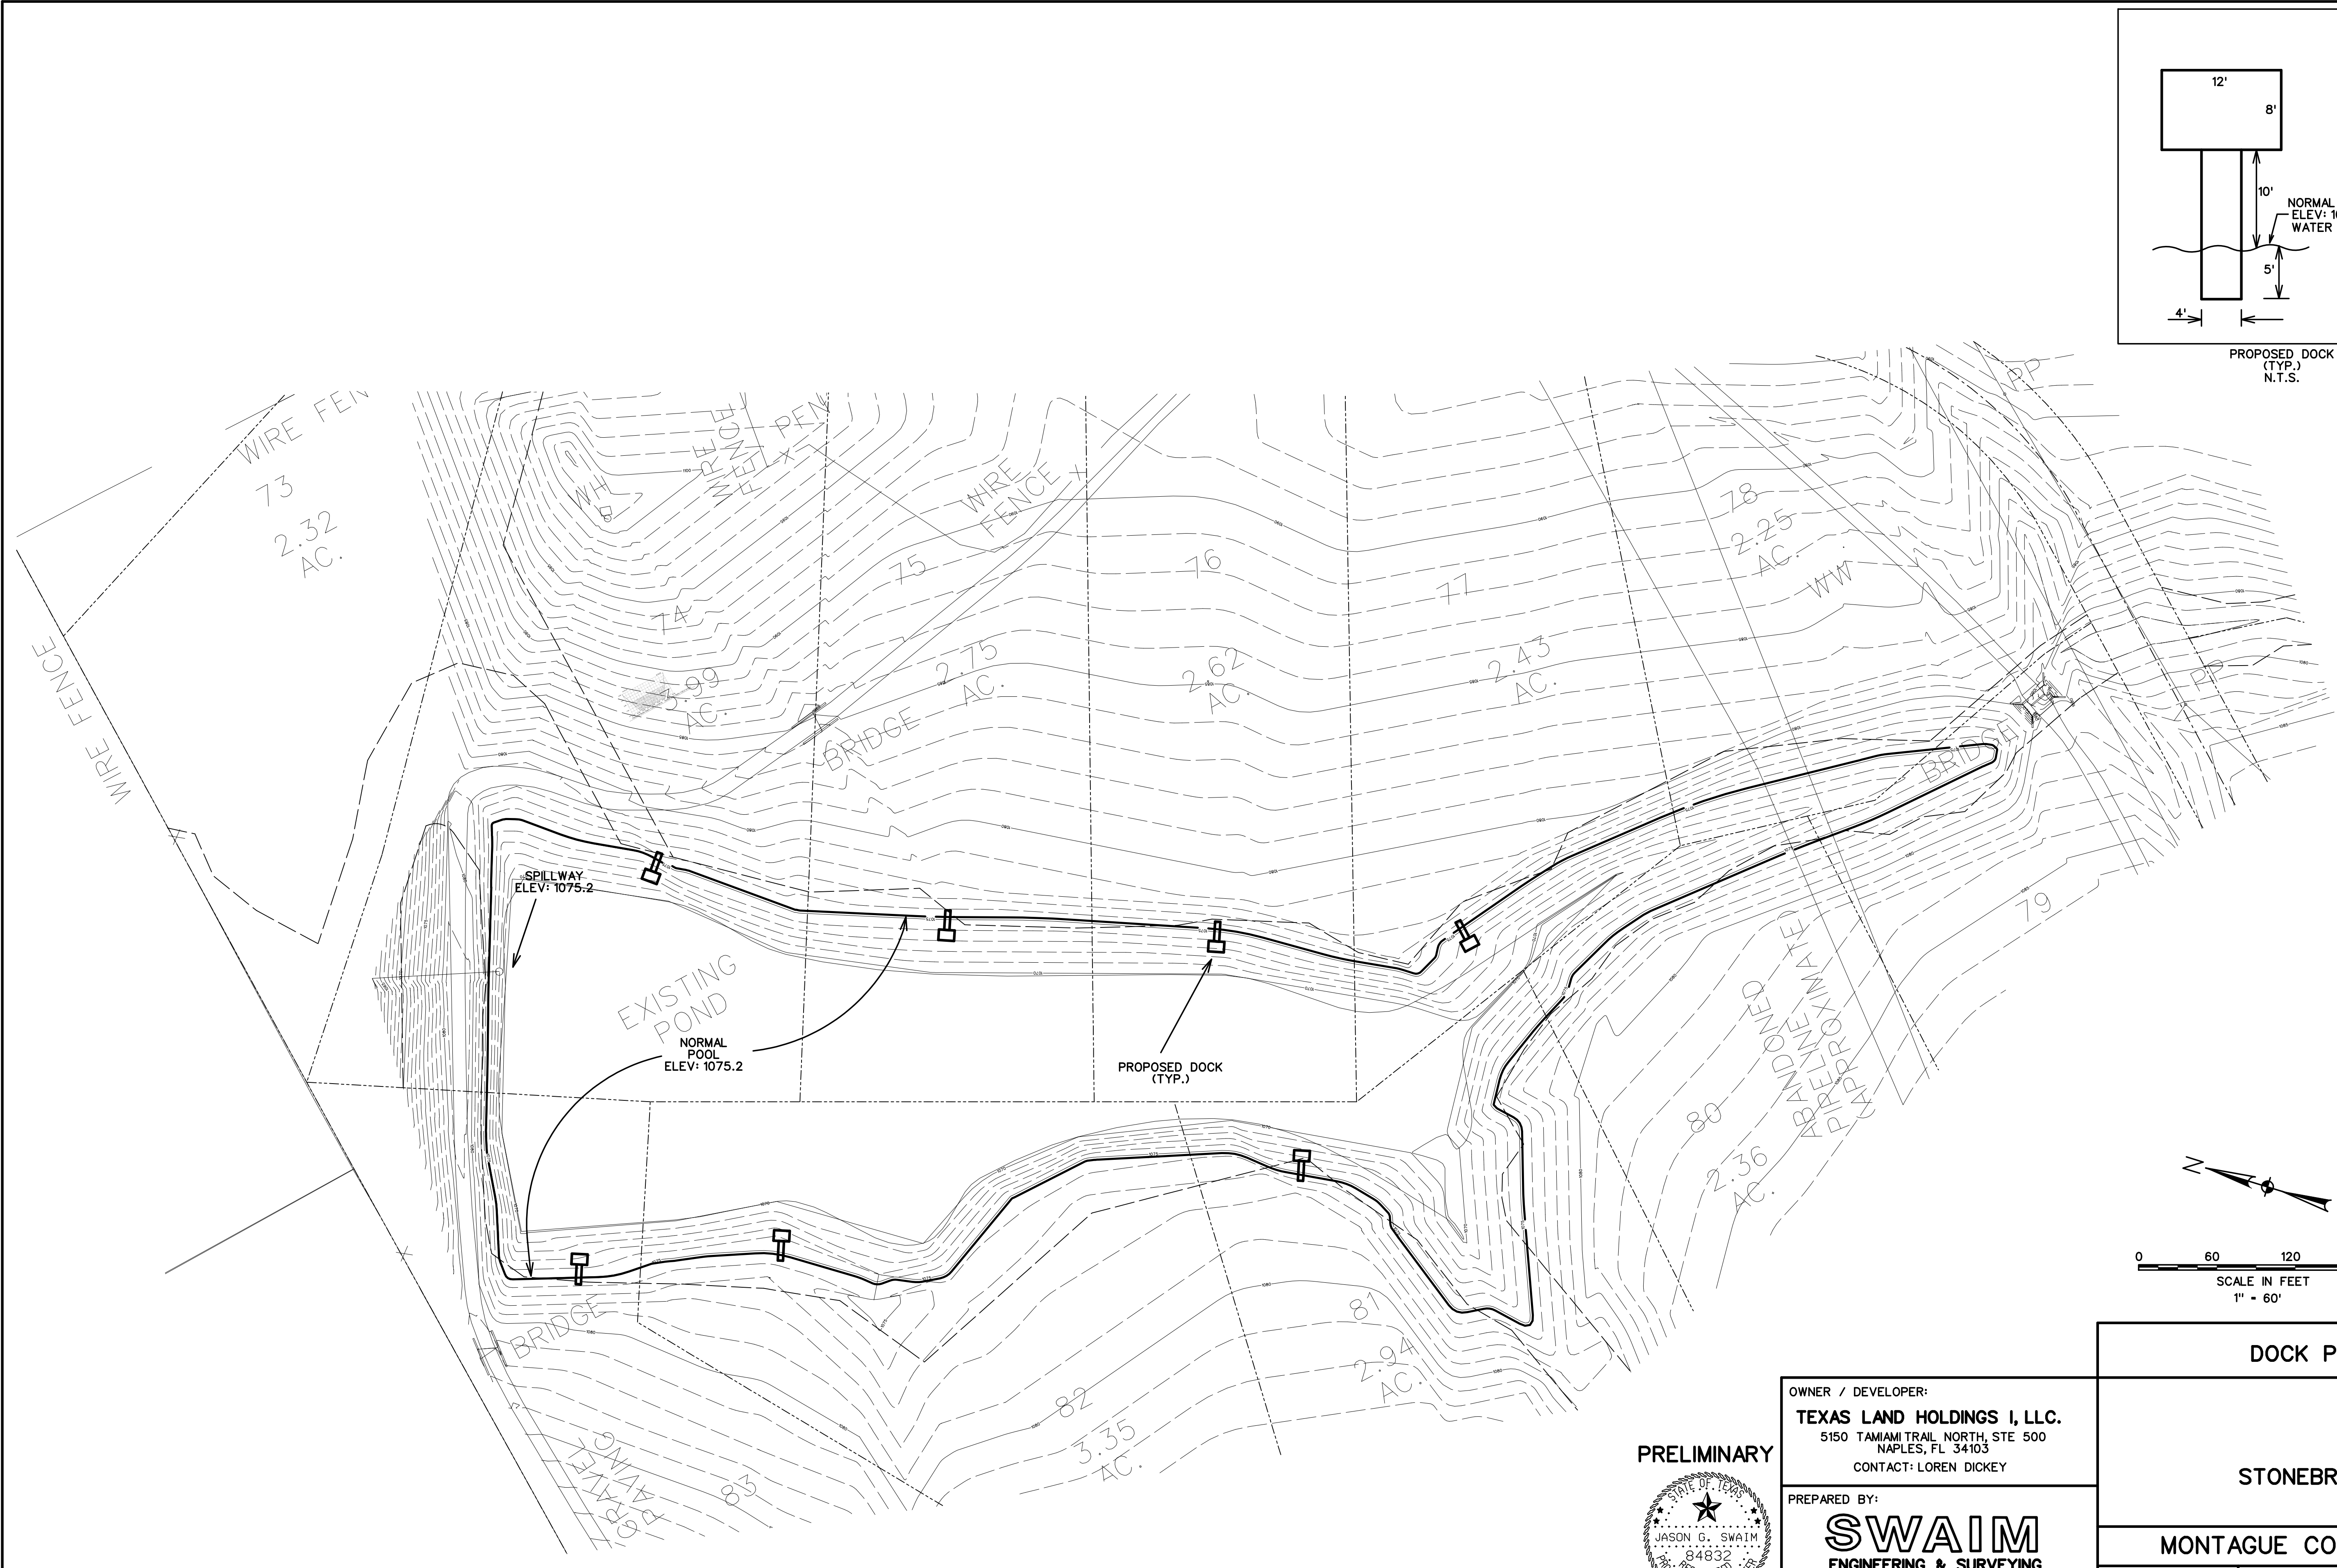

OWNER / DEVELOPER:
TEXAS LAND HOLDINGS I, LLC.
5150 TAMAMI TRAIL NORTH, STE 500
NAPLES, FL 34103
CONTACT: LOREN DICKEY

PREPARED BY:
SWAIM
ENGINEERING & SURVEYING
506 N MASON - BOWIE, TX 76230
(940) 872 - 5075

| | |
|------------------------------|------------------|
| DOCK PLAN | |
| STONEBRIDGE | |
| MONTAGUE COUNTY, TX | |
| FILE: SHEET DOCK PLAN.DGN | DATE: 4-10-24 |